


PROYECTO

SORABILLA

02

BURUNITZA

10

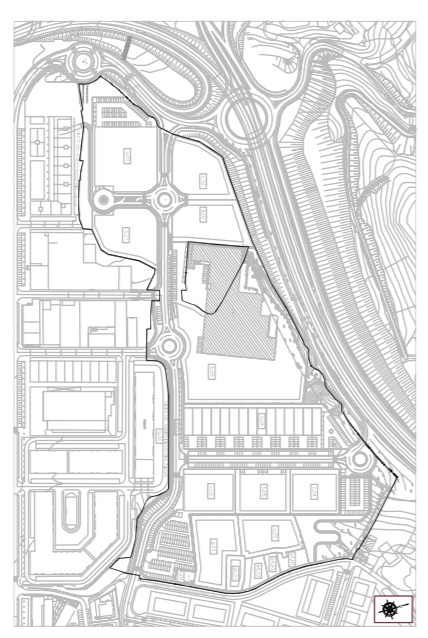

II TESTU BATEGINA

TEXTO REFUNDIDO II

ILLARRAMENDI A.I.U.48
PLAN PARTIZALA
(ANDOAIN)
GIPUZKOA
2016ko UZTAILA

PLAN PARCIAL
A.I.U.48 - ILLARRAMENDI DE
(ANDOAIN)
GIPUZKOA
JULIO 2016

001 PLANO

PLANO 001

KOKALEKUA

SITUACION

1:5000 ESKALA
ERREF. - PP-02-2011
LOS LETRADOS / LETRATUK

ESCALA 1:5000
REF. - PP-02-2011
LOS INGENIEROS / INGENIARIK

J.M. ABAD
A.M. GON

IGNACIO GARBIZU BANCILA
JESUS VICORIO LARUNZALAIERENTE